
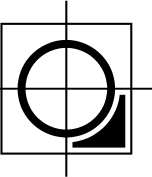


PLAN OF SUBDIVISION				EDITION 1		PS935269P	
<div>LOCATION OF LAND</div> <div><div>PARISH:</div><div>MOYHU</div></div> <div><div>TOWNSHIP:</div><div>-----</div></div> <div><div>SECTION:</div><div>13</div></div> <div><div>CROWN ALLOTMENT:</div><div>1A(PART), 1B(PART), 2B(PART)</div></div> <div><div>CROWN PORTION:</div><div>---</div></div> <div><div>TITLE REFERENCE:</div><div>VOL. 9556 FOL.205 VOL.12377 FOL.935</div></div> <div><div>LAST PLAN REFERENCE:</div><div>CP155072 PS843072W(LOT A)</div></div> <div><div>POSTAL ADDRESS:</div><div>MARKET STREET BARTLEY STREET MOYHU 3732</div><div>(at time of subdivision)</div></div> <div><div>MGA2020 CO-ORDINATES:</div><div>E: 443830 ZONE: 55 (of approx centre of land N: 5952110 in plan)</div></div>							
VESTING OF ROADS AND/OR RESERVES				NOTATIONS			
IDENTIFIER		COUNCIL/BODY/PERSON		<div>PRELIMINARY PLAN</div> <div>THIS IS A PRELIMINARY PLAN. DIMENSIONS, AREAS AND EASEMENTS MAY CHANGE PRIOR TO REGISTRATION. THIS PLAN IS SUBJECT TO FINAL SURVEY</div>			
NIL		NIL					
NOTATIONS							
DEPTH LIMITATION		Nil					
<div>SURVEY:</div> <div>This plan is based on survey in BP3780 & PS843072W.</div> <div>SAGING:</div> <div>This is not a staged subdivision. Planning Permit No.</div> <div>This survey has been connected to Permanent Marks No(s). 7, 37, 69</div> <div>In Proclaimed Survey Area No.---</div>							
EASEMENT INFORMATION							
LEGEND: A - Appurtenant Easement E - Encumbering Easement R - Encumbering Easement (Road)							
Easement Reference	Purpose	Width (Metres)	Origin	Land Benefited/In Favour Of			
<div><div></div><div><div>OXLEY + CO</div><div>SURVEYORS ENGINEERS PLANNERS DEVELOPMENT CONSULTANTS 45 OVENS STREET, WANGARATTA 3677 (03) 5721 6255 oxleyco.com.au admin@oxleyco.com.au</div></div></div>		SURVEYORS FILE REFERENCE: S10326 VERSION: 1		ORIGINAL SHEET SIZE: A3	SHEET 1 OF 3 SHEETS		

MGA2020
ZONE 55

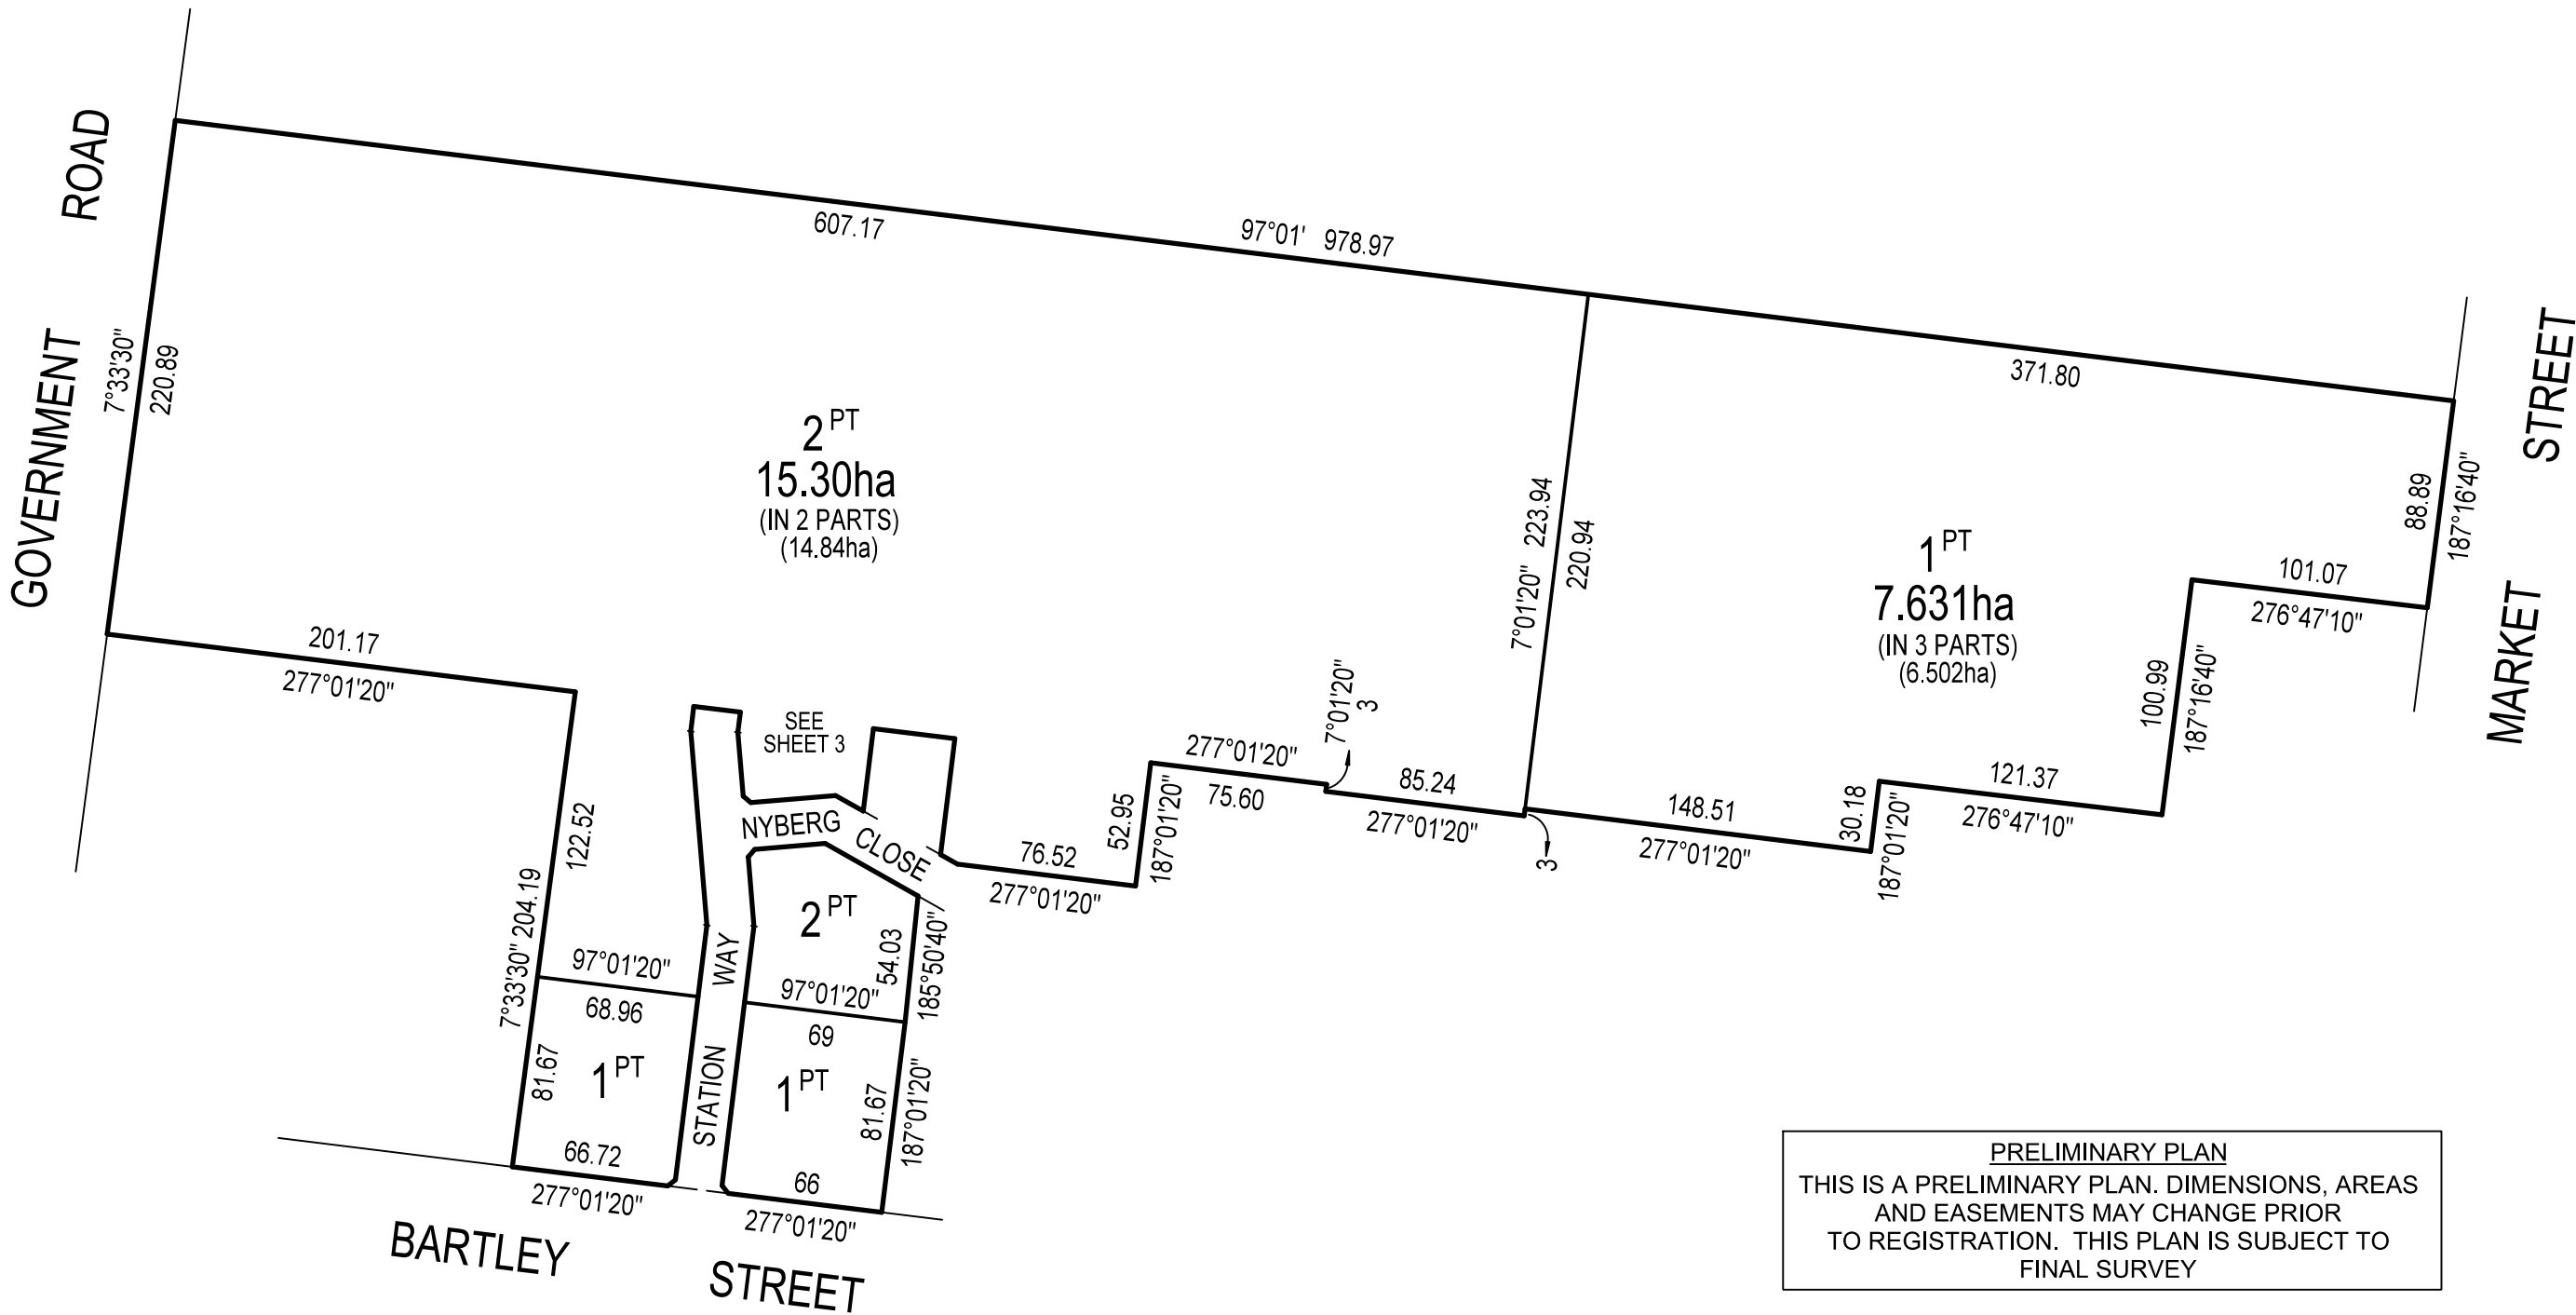


PRELIMINARY PLAN
THIS IS A PRELIMINARY PLAN. DIMENSIONS, AREAS
AND EASEMENTS MAY CHANGE PRIOR
TO REGISTRATION. THIS PLAN IS SUBJECT TO
FINAL SURVEY

PS935269P

2^{PT}


SEE SHEET 2

SEE SHEET 2

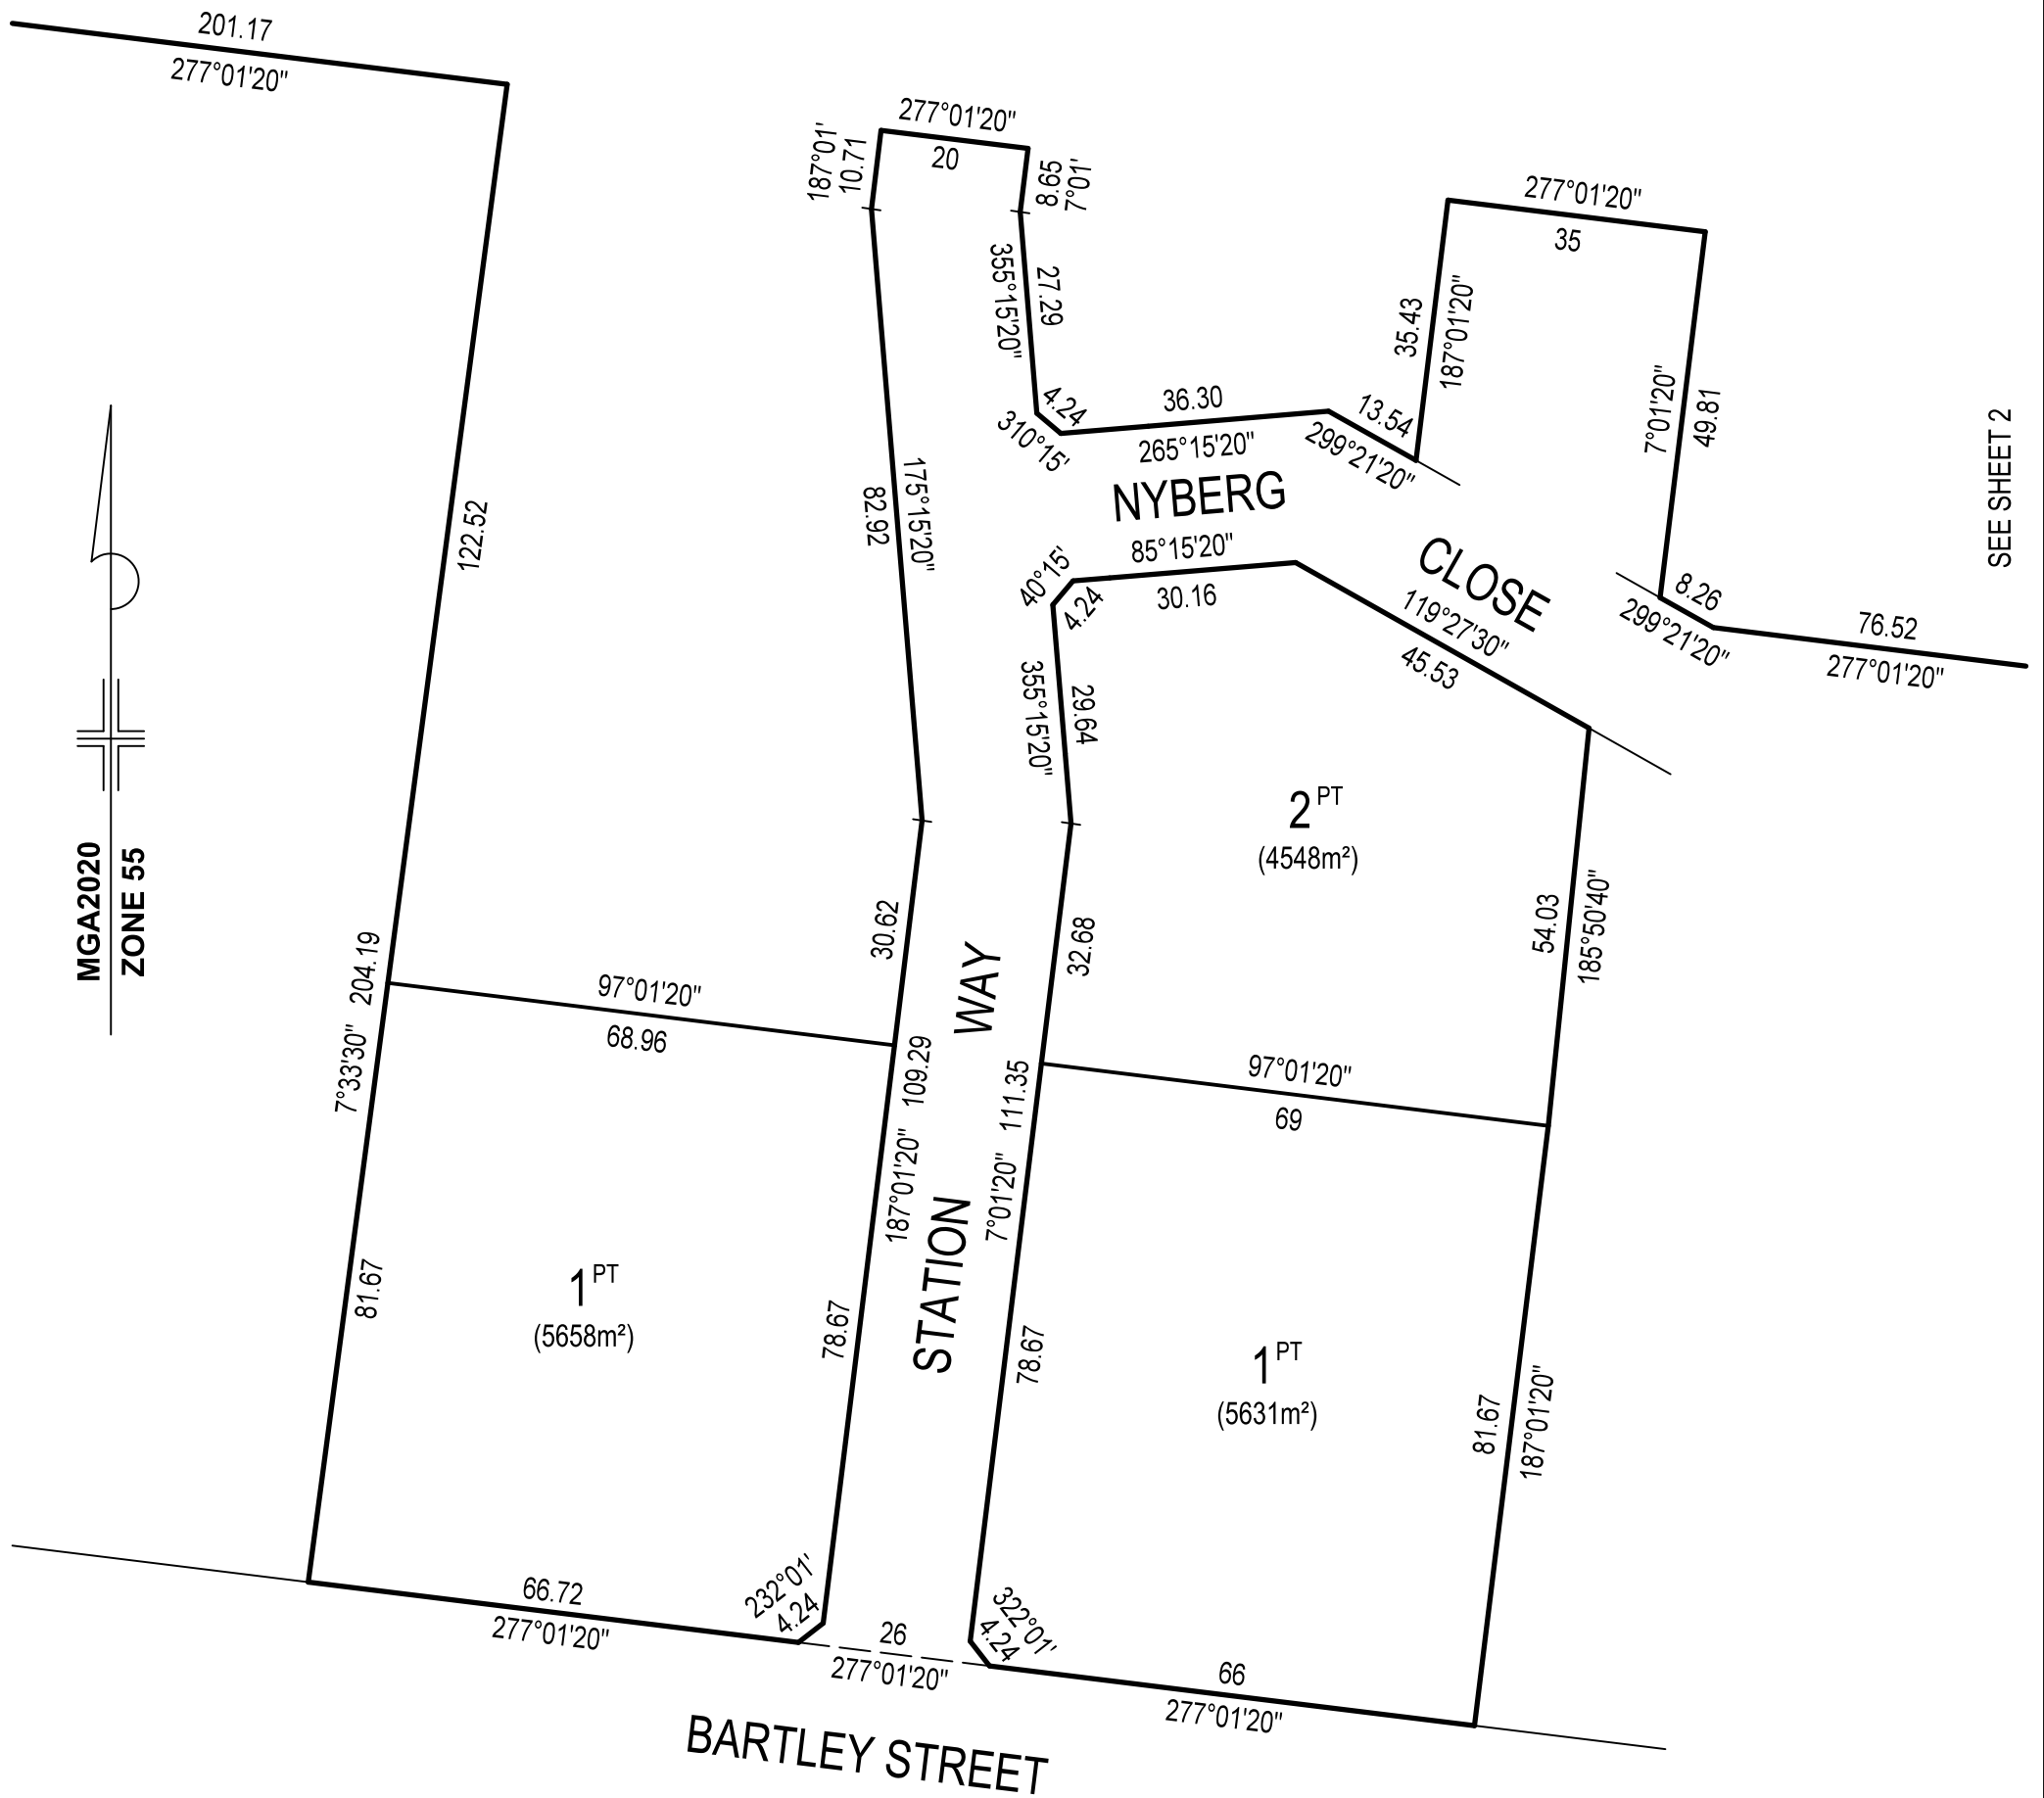

THIS IS A PRELIMINARY PLAN. DIMENSIONS, AREAS
AND EASEMENTS MAY CHANGE PRIOR
TO REGISTRATION. THIS PLAN IS SUBJECT TO
FINAL SURVEY


SURVEYORS
FILE REFERENCE: S10326 VERSION: 1

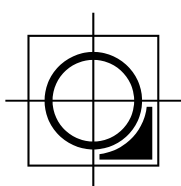

OXLEY + CO

SURVEYORS ENGINEERS PLANNERS
DEVELOPMENT CONSULTANTS
45 OVENS STREET, WANGARATTA 3677
(03) 5721 6255 | oxleyco.com.au | admin@oxleyco.com.au

SCALE
1:1000

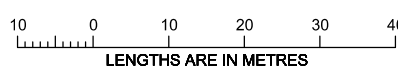

ORIGINAL SHEET
SIZE: A3

SHEET 3